

96

WHELEN 4500 SERIES LIGHTBAR
LED ICC MARKER LIGHTS
WHELEN SCENE AND WARNING LIGHTS W/FLANGES

RL RL CL RL RL

72 HEADROOM

90 1/4

107

16 3/4

VELVAC
#2020
MIRRORS


*Deleted
Under Bumper
Speaker Installed
NB*

CAST SPEAKERS
WIG WAGS
POWER DOOR LOCKS ON ENTRY DOORS
HIDDEN DOOR LOCK IN GRILLE

DRAWN BY: <i>TRZ</i>	REVISIONS	DRAWING TITLE: FRONT EXTERIOR VIEW - 72' H.R.
DATE: 04/07/10		TYPE/MODEL/CHASSIS TYPE III-164 COMMANDO-FORD E450
<small>Drawing is representative only - Dimensions shown do not necessarily apply to all configurations and may vary from the completed vehicle DO NOT bend the drawing!</small>		DEALER/CUSTOMER: LIFE ALERT - DEMO
		UNIT NUMBER: 4564
		PRINT NUMBER: 3-164CMDO-001

MARQUE ~ ~ ~ AMBULANCES


LED ICC MARKER LIGHTS
 WHELEN SCENE AND WARNING LIGHTS W/FLANGES

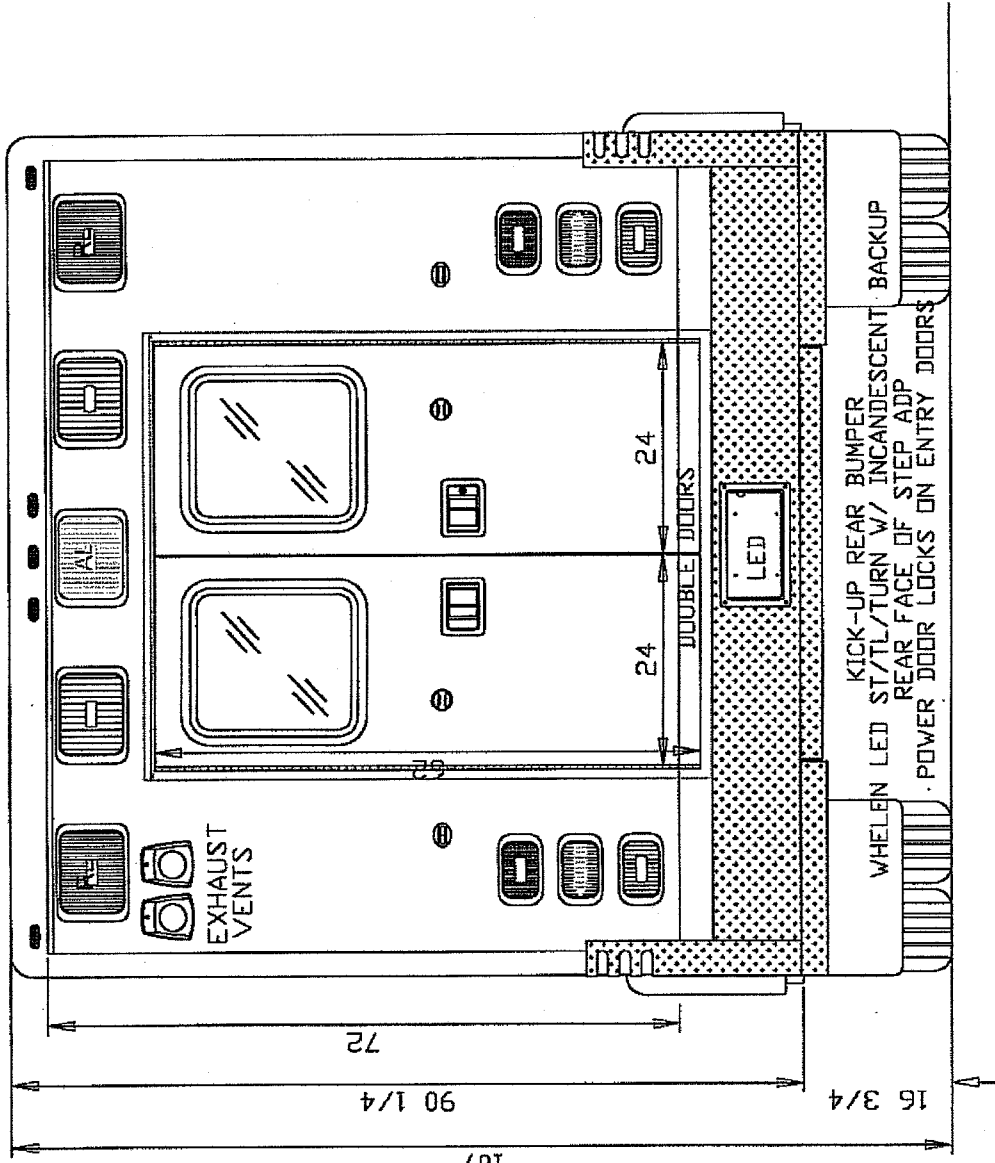

DRAWN BY: <i>2/2/24</i>	REVISIONS	DRAWING TITLE: REAR EXTERIOR VIEW - 72' H.R.
DATE: 04/07/10	MARQUE 	TYPE/MODEL/CHASSIS TYPE III-164 COMMANDO-FORD E450
<small>Drawing is representative only - Dimensions shown are for information only and may vary from the completed vehicle. EG NOT SCALE THIS DRAWING.</small>		DEALER / CUSTOMER: LIFE ALERT - DEMO
		UNIT NUMBER: 4564
		PRINT NUMBER: 3-164CMDO-002

170


LED ICC MARKER LIGHTS
WHELEN SCENE AND WARNING LIGHTS W/FLANGES

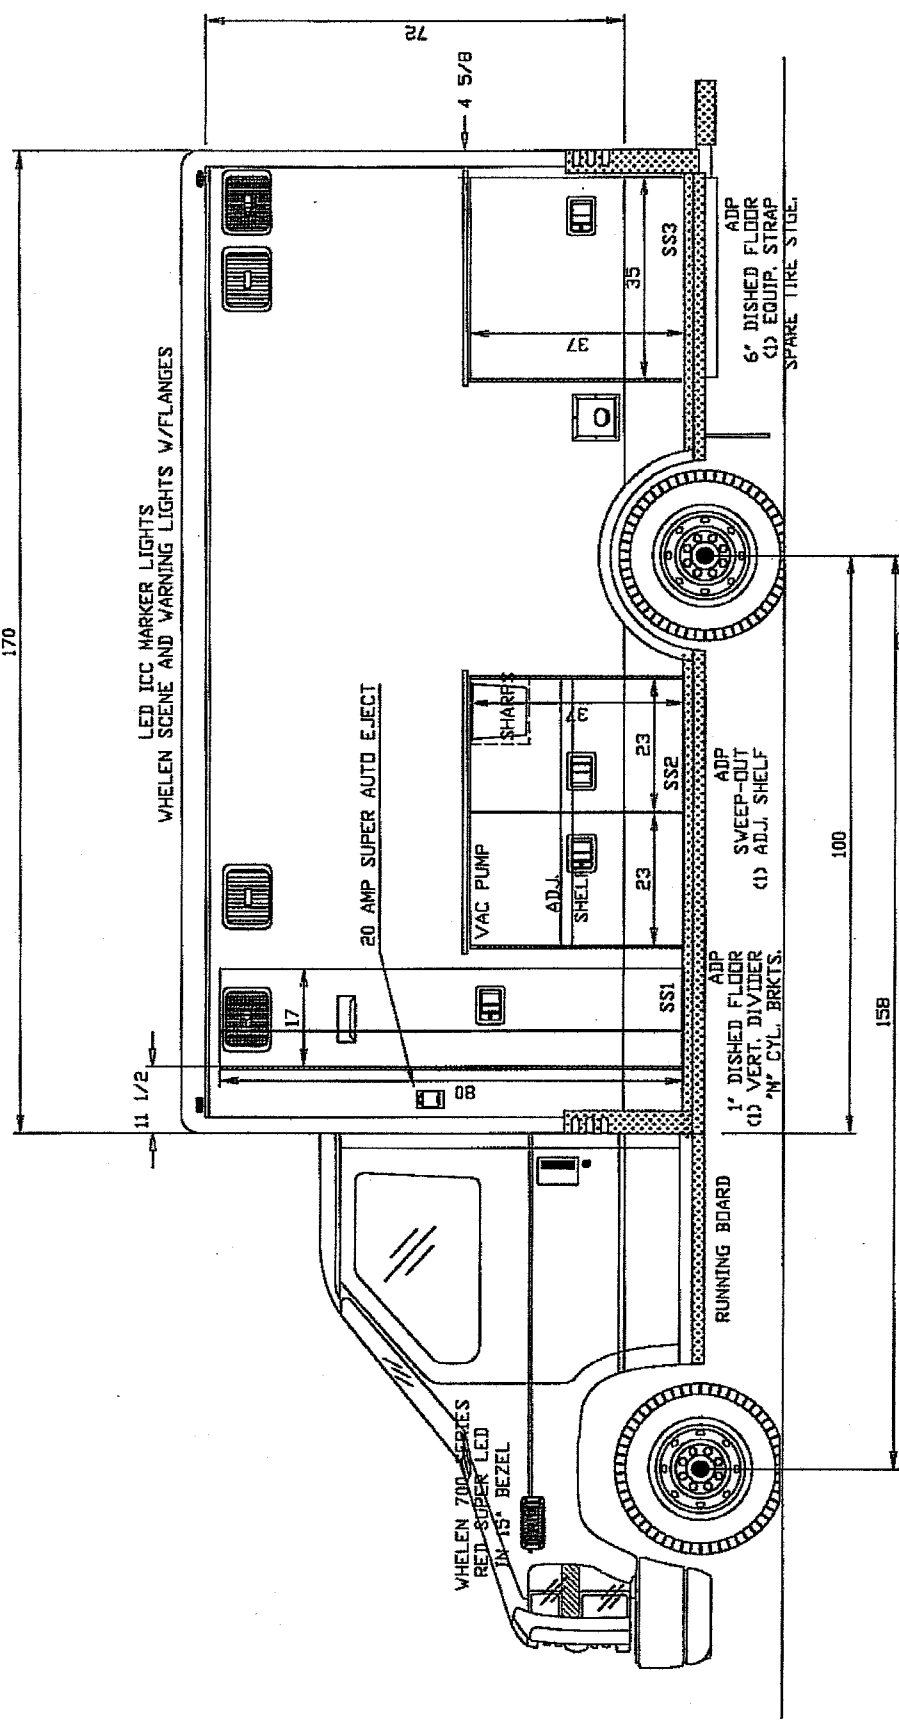

ADP STAINLESS STEEL FENDERETTES
ADP SILL TRIM


Life Star Inverter
Vanner CUL-DC
20-1050
2 cabinet
1 in NB

DRAWN BY: <i>MURKIN</i>	REVISIONS	DRAWING TITLE: STREETSIDE EXTERIOR VIEW - 72" H.R.
DATE: 04/07/10	MARQUEZ ~ ~ ~ AMBULANCES	TYPE/MODEL/CHASSIS: TYPE III-164 COMMANDO-FORD E450
<small>Drawing is representative only - Dimensions shown are approximate and may vary from the configuration vehicle DO NOT fabricate from drawing!</small>		DEALER/CUSTOMER: LIFE ALERT - DEMO
		UNIT NUMBER: 4564 PRINT NUMBER: T3-164CMD0-004

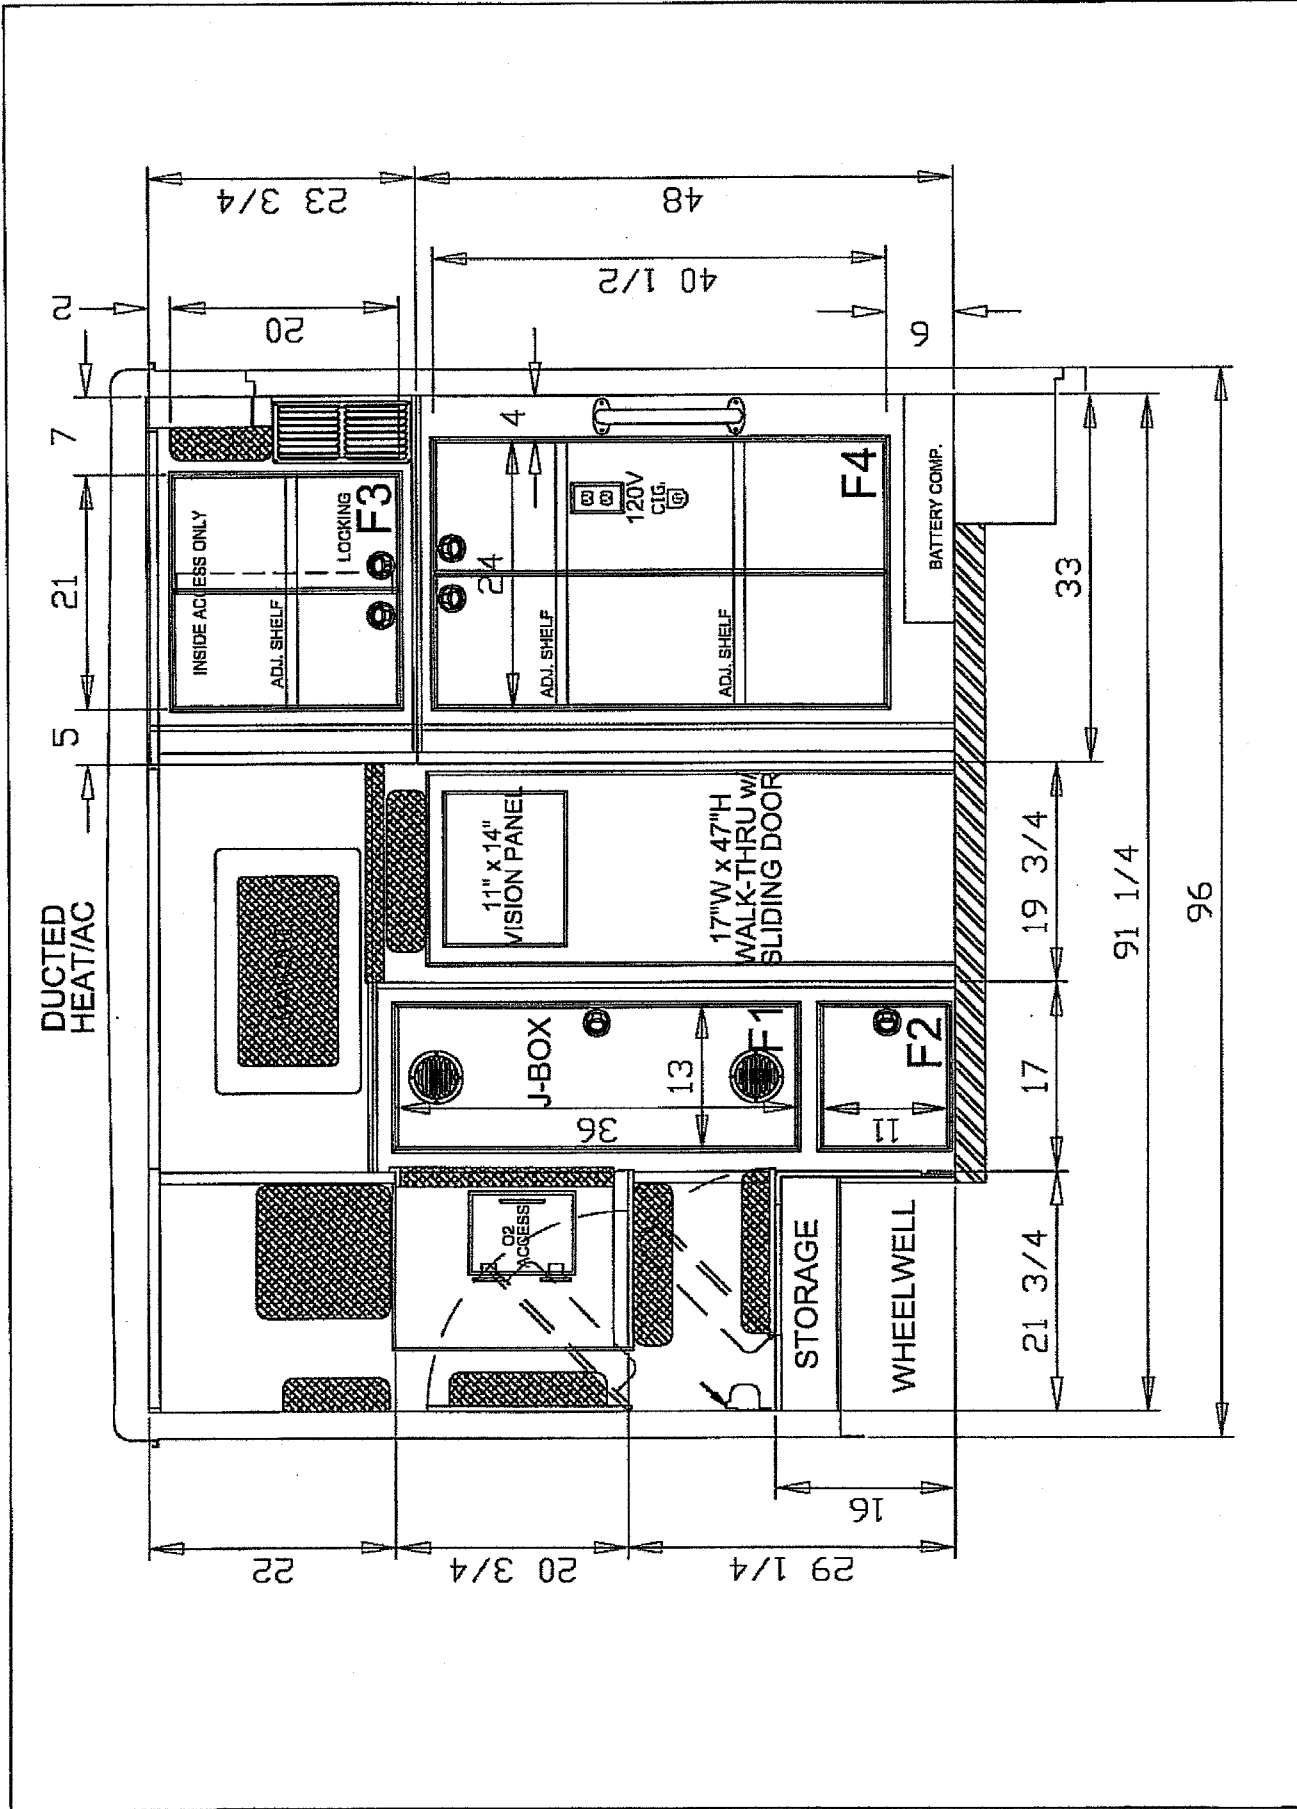


DRAWN BY: <i>MZF</i>	REVISIONS	DRAWING TITLE: FRONT INTERIOR VIEW - 72" H.R.
DATE: 04/07/10		MODEL/TYPE/CHASSIS/TYPE III - 164 COMMANDO
<small>Drawing is representative only - Dimensions shown are approximate and may vary from the completed vehicle DO NOT scale this drawing!</small>		DEALER/CUSTOMER/LIFE ALERT - DEMO
		UNIT NUMBER: 4584
		PRINT NUMBER: T3-164CMDO-005


MARQUE ~ ~ ~ AMBULANCES

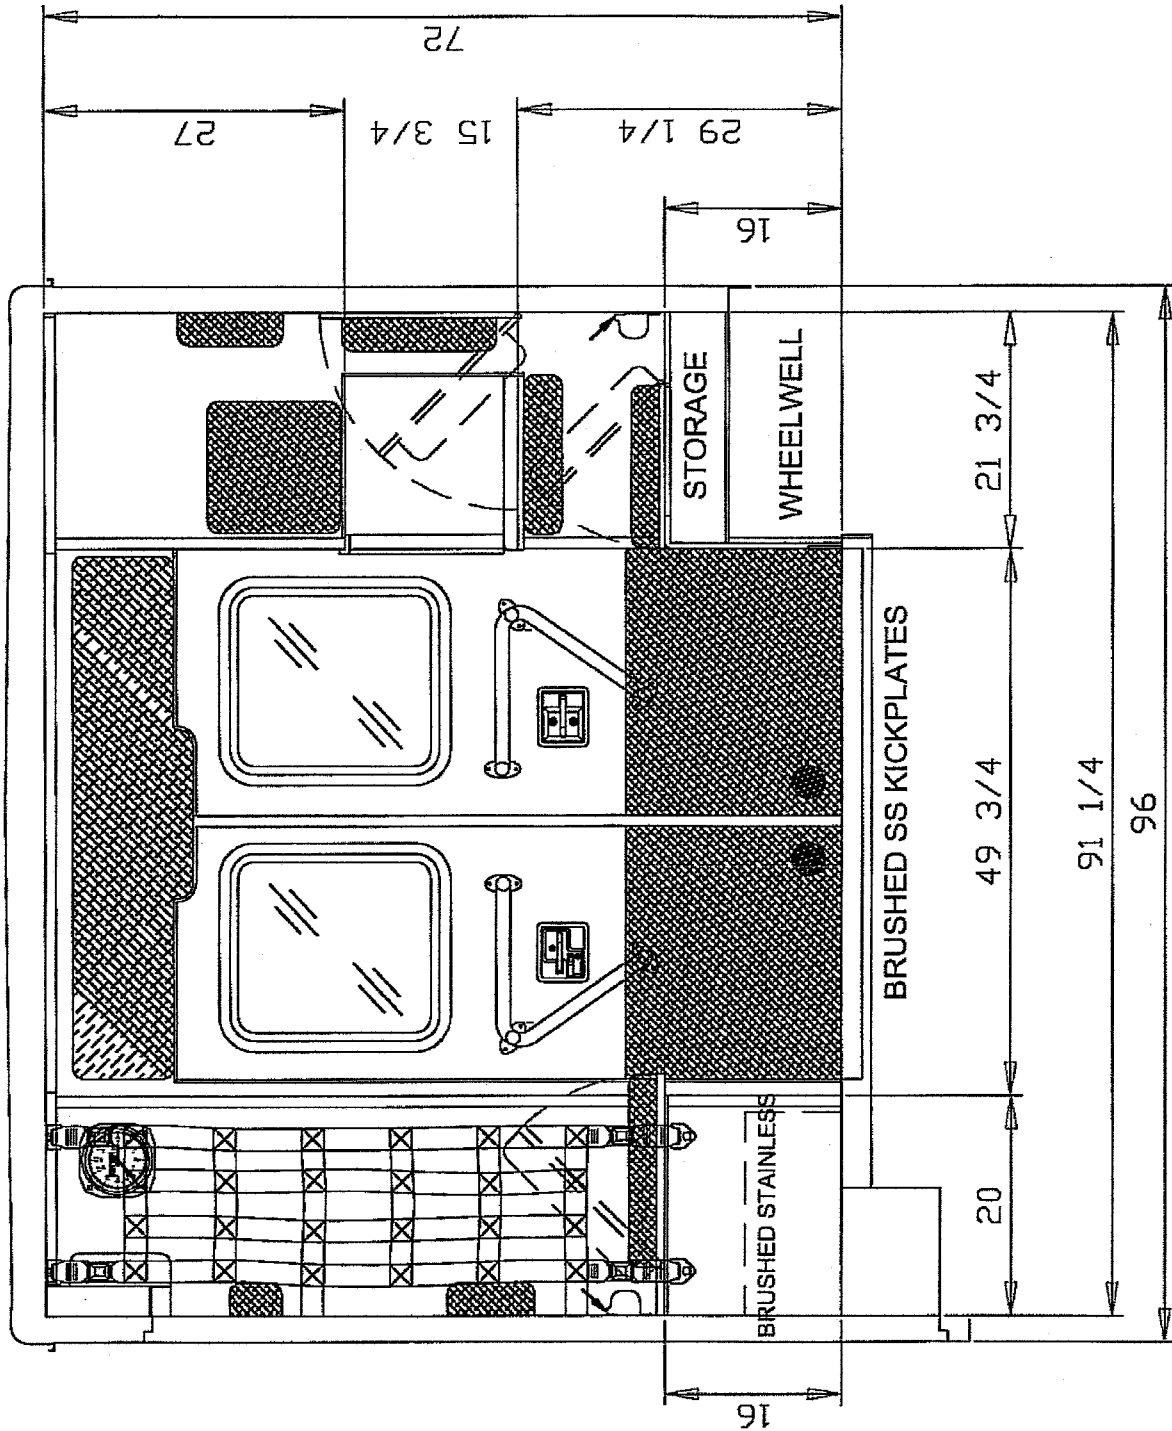


DRAWING TITLE: REAR INTERIOR VIEW - 72" H.R.
 MODEL/TYPE/CHASSIS: TYPE III - 164 COMMANDO
 DEALER / CUSTOMER: LIFE ALERT - DEMO
 UNIT NUMBER: 4564 PRINT NUMBER: T3-164C/MDO-006

 MARQUE  AMBULANCES


REVISIONS	
DRAWN BY: <i>HRZ</i>	
DATE: 04/07/10	
Drawing is representative only. Dimensions shown are approximate and may vary from the completed vehicle. Do not scale this drawing!	

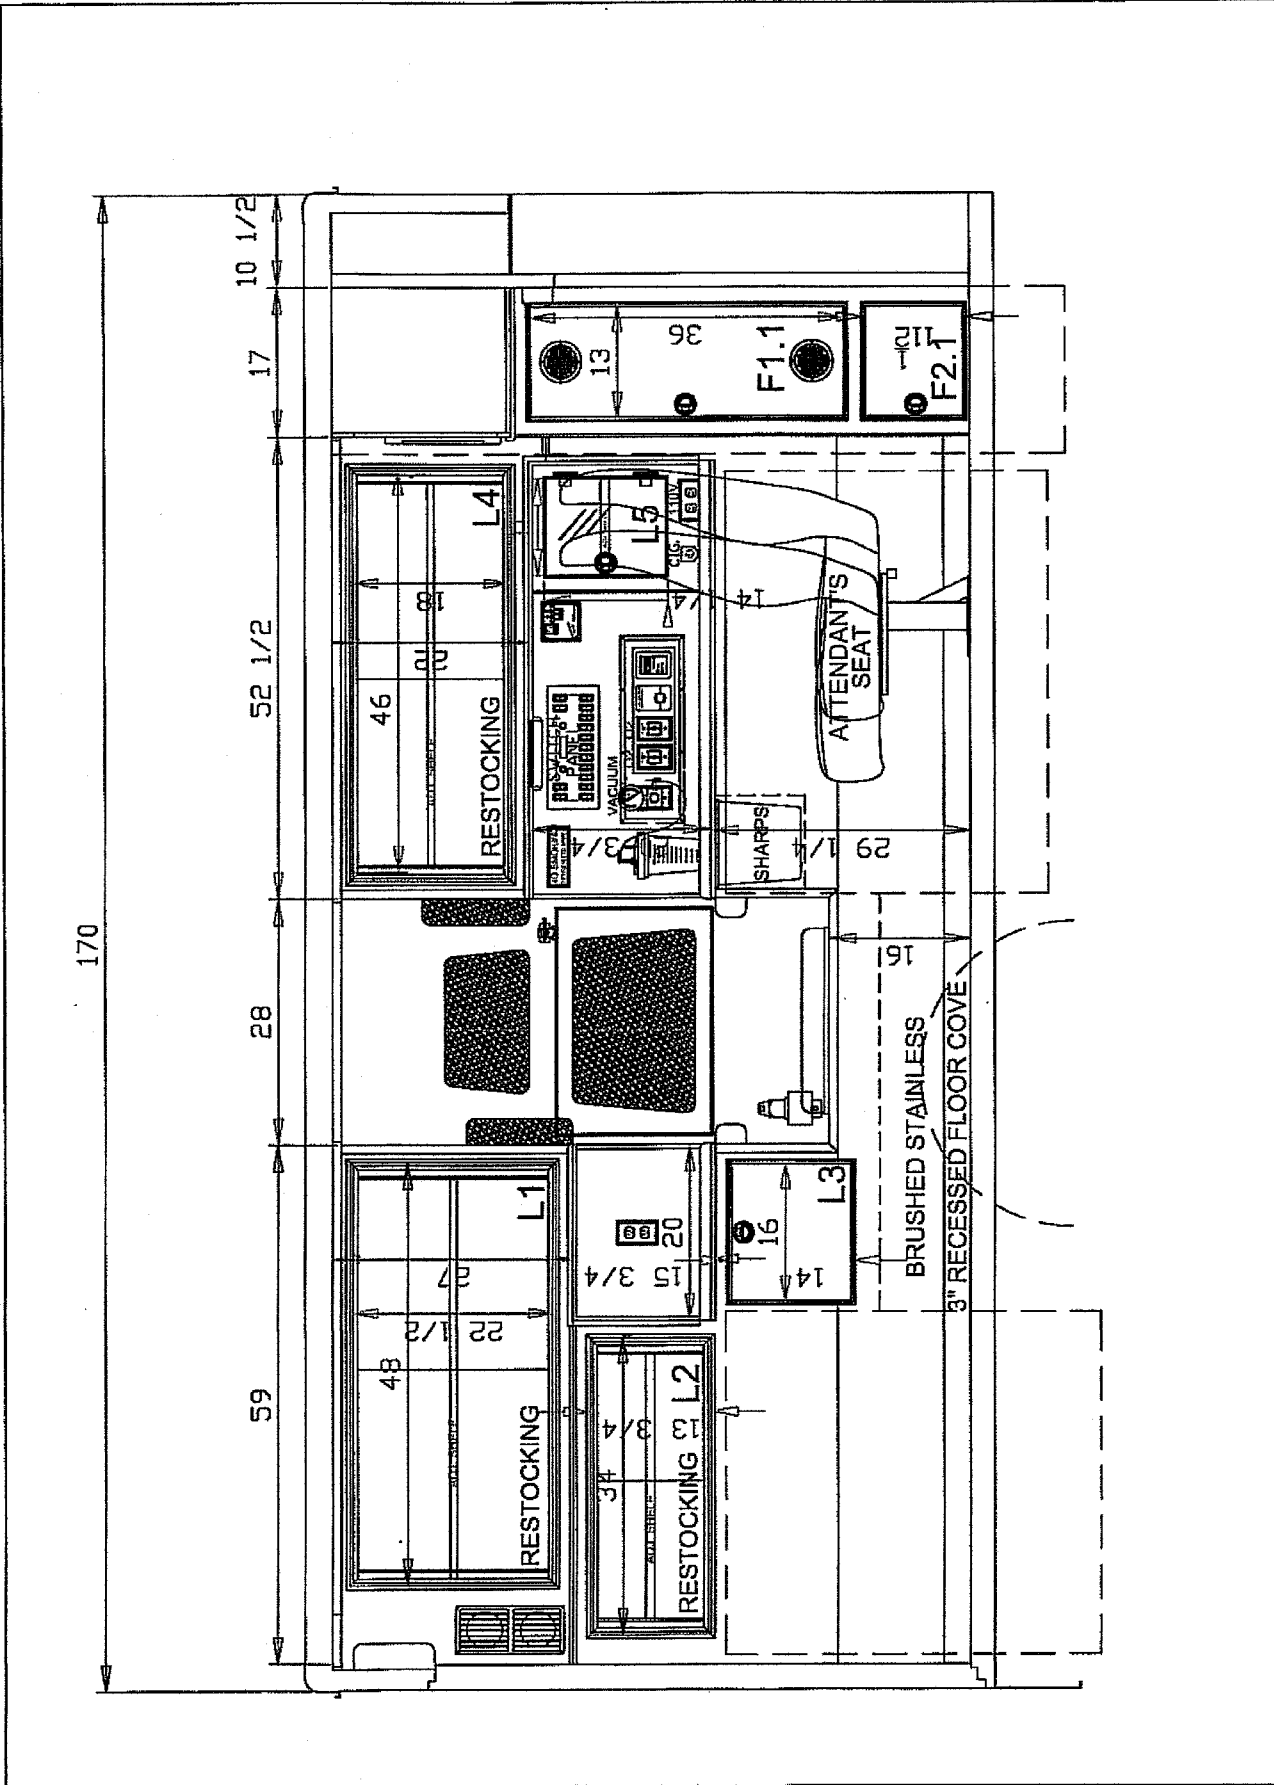

DRAWN BY: <i>WZ</i>	REVISIONS	DRAWING TITLE: STREETSIDE INTERIOR VIEW - 72' H.R.
DATE: 04/07/10	MARQUE ~ ~ ~ AMBULANCES	MODEL/TYPE/CHASSIS/TYPE III - 164 COMMANDO
<small>Drawing is representative only - Dimensions shown are not necessarily from the completed vehicle. DO NOT scale this drawing!</small>		DEALER/CUSTOMER: LIFE ALERT - DEMO
		UNIT NUMBER: 4564 PRINT NUMBER: T3-164CMD0-008

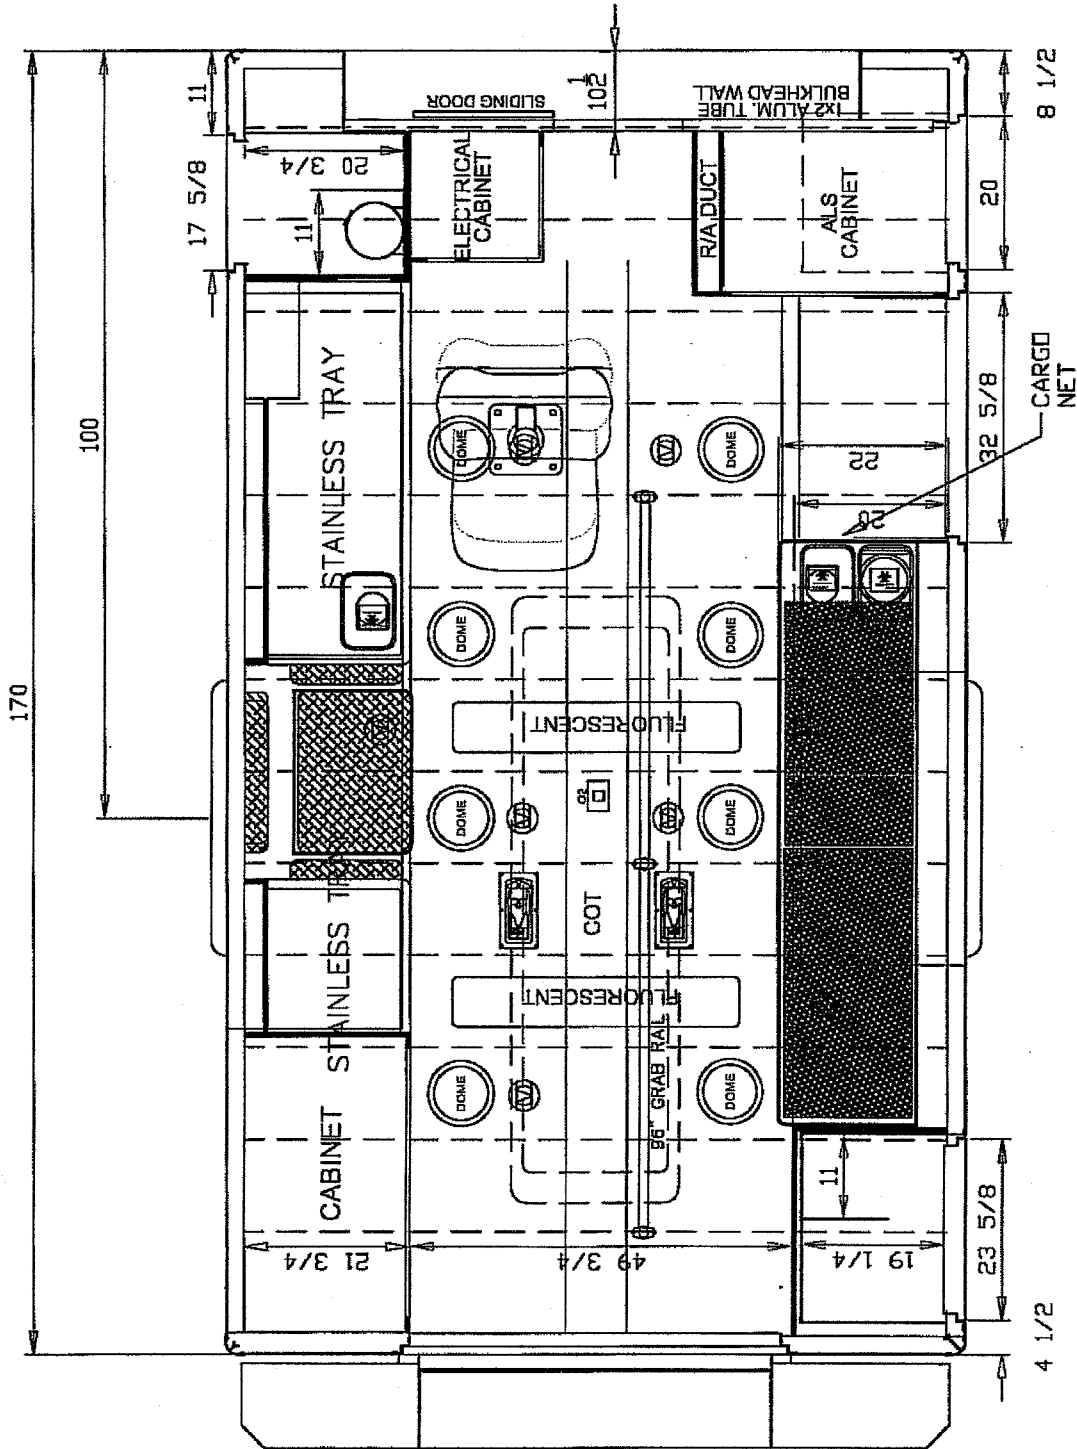

DRAWING TITLE: FLOOR PLAN
 TYPE/MODEL/CHASSIS: TYPE III - 164 COMMANDO
 DEALER / CUSTOMER: LIFE ALERT - DEMO
 UNIT NUMBER: 4564 PRINT NUMBER: T3-164CMD0-009

 MARQUE  AMBULANCES

DRAWN BY:	REVISIONS
MCR	
DATE: 04/07/10	
<small>Drawing is representative only - Dimensions shown are approximate and may vary from the completed vehicle. DO NOT scale this drawing!</small>	